

LUKE GOGGIN REAL ESTATE



153 Edwards Road Maiden Gully VIC


4 2 5

An enormous home, ideal for the growing family, this 48 square property offers room to move & is privately positioned. Set on approximately half an acre, the property backs onto beautiful bush land while overlooking scenic farm paddocks. The four bedroom home also comes with a massive multipurpose/games room, large open plan kitchen/dining/lounge space & a fantastic fully enclosed party room. The kitchen offers loads of bench & cupboard space & both the family bathroom & en suite are generous in size. The home comes with 9ft ceilings & has been constructed by the owner, who is a builder of more than 50 years, so you know every attention to detail has been given. A fully lined triple garage, plus a double carport take care of the cars, while the long driveway offers an impressive entry to this grand home. There is plenty of room for further shedding if the 5 car coverings are not enough.

Price : \$ 455,000
Building Size : 48 sqm
Land Size : 2000 sqm
View : <https://www.goggin.com.au/sale/vic/greater-bendigo-region/maiden-gully/residential/house/5725270>



Melinda Goggin
03 5442 1422

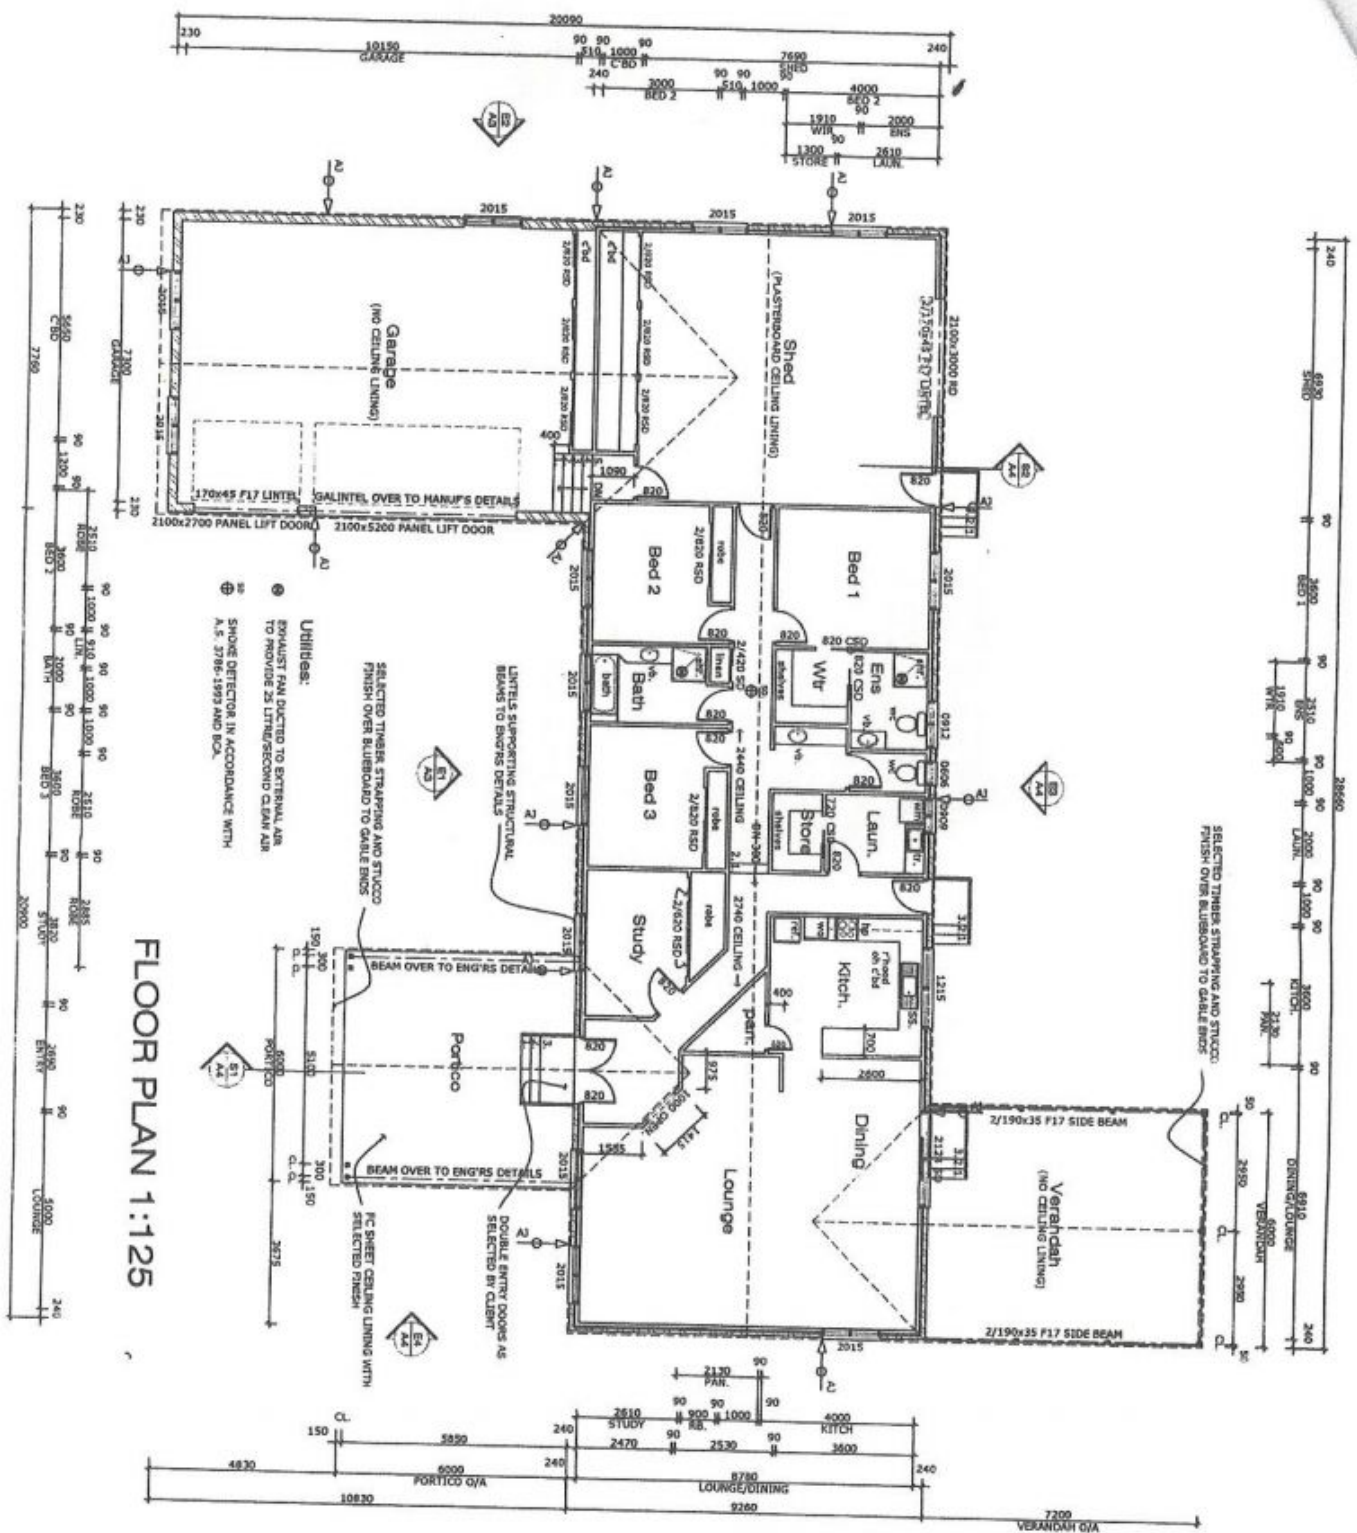

FOR : B. & M. Cusack
AT : Lot 1 Edwards Road
Maiden Gully

JOB No
14890

SHEET
2 OF 7

SCALE
1:125

CONTRACTOR: THIS DRAWING IS THE PROPERTY OF BENDIGO BUILDING DESIGN SERVICE AND MUST NOT BE USED OR COPIED WITHOUT EXPRESS PERMISSION

Drawn By:	Date:
No	REVISION DESCRIPTION BY DATE



BUILDING DESIGN SERVICE
40 BRIDGE STREET, BENDIGO 3550
PHONE (03) 5441 6000
FAX (03) 5441 7439
ON 1700 666 666 (TOLL FREE)

FLOOR PLAN